



St Nicholas' Site Plan

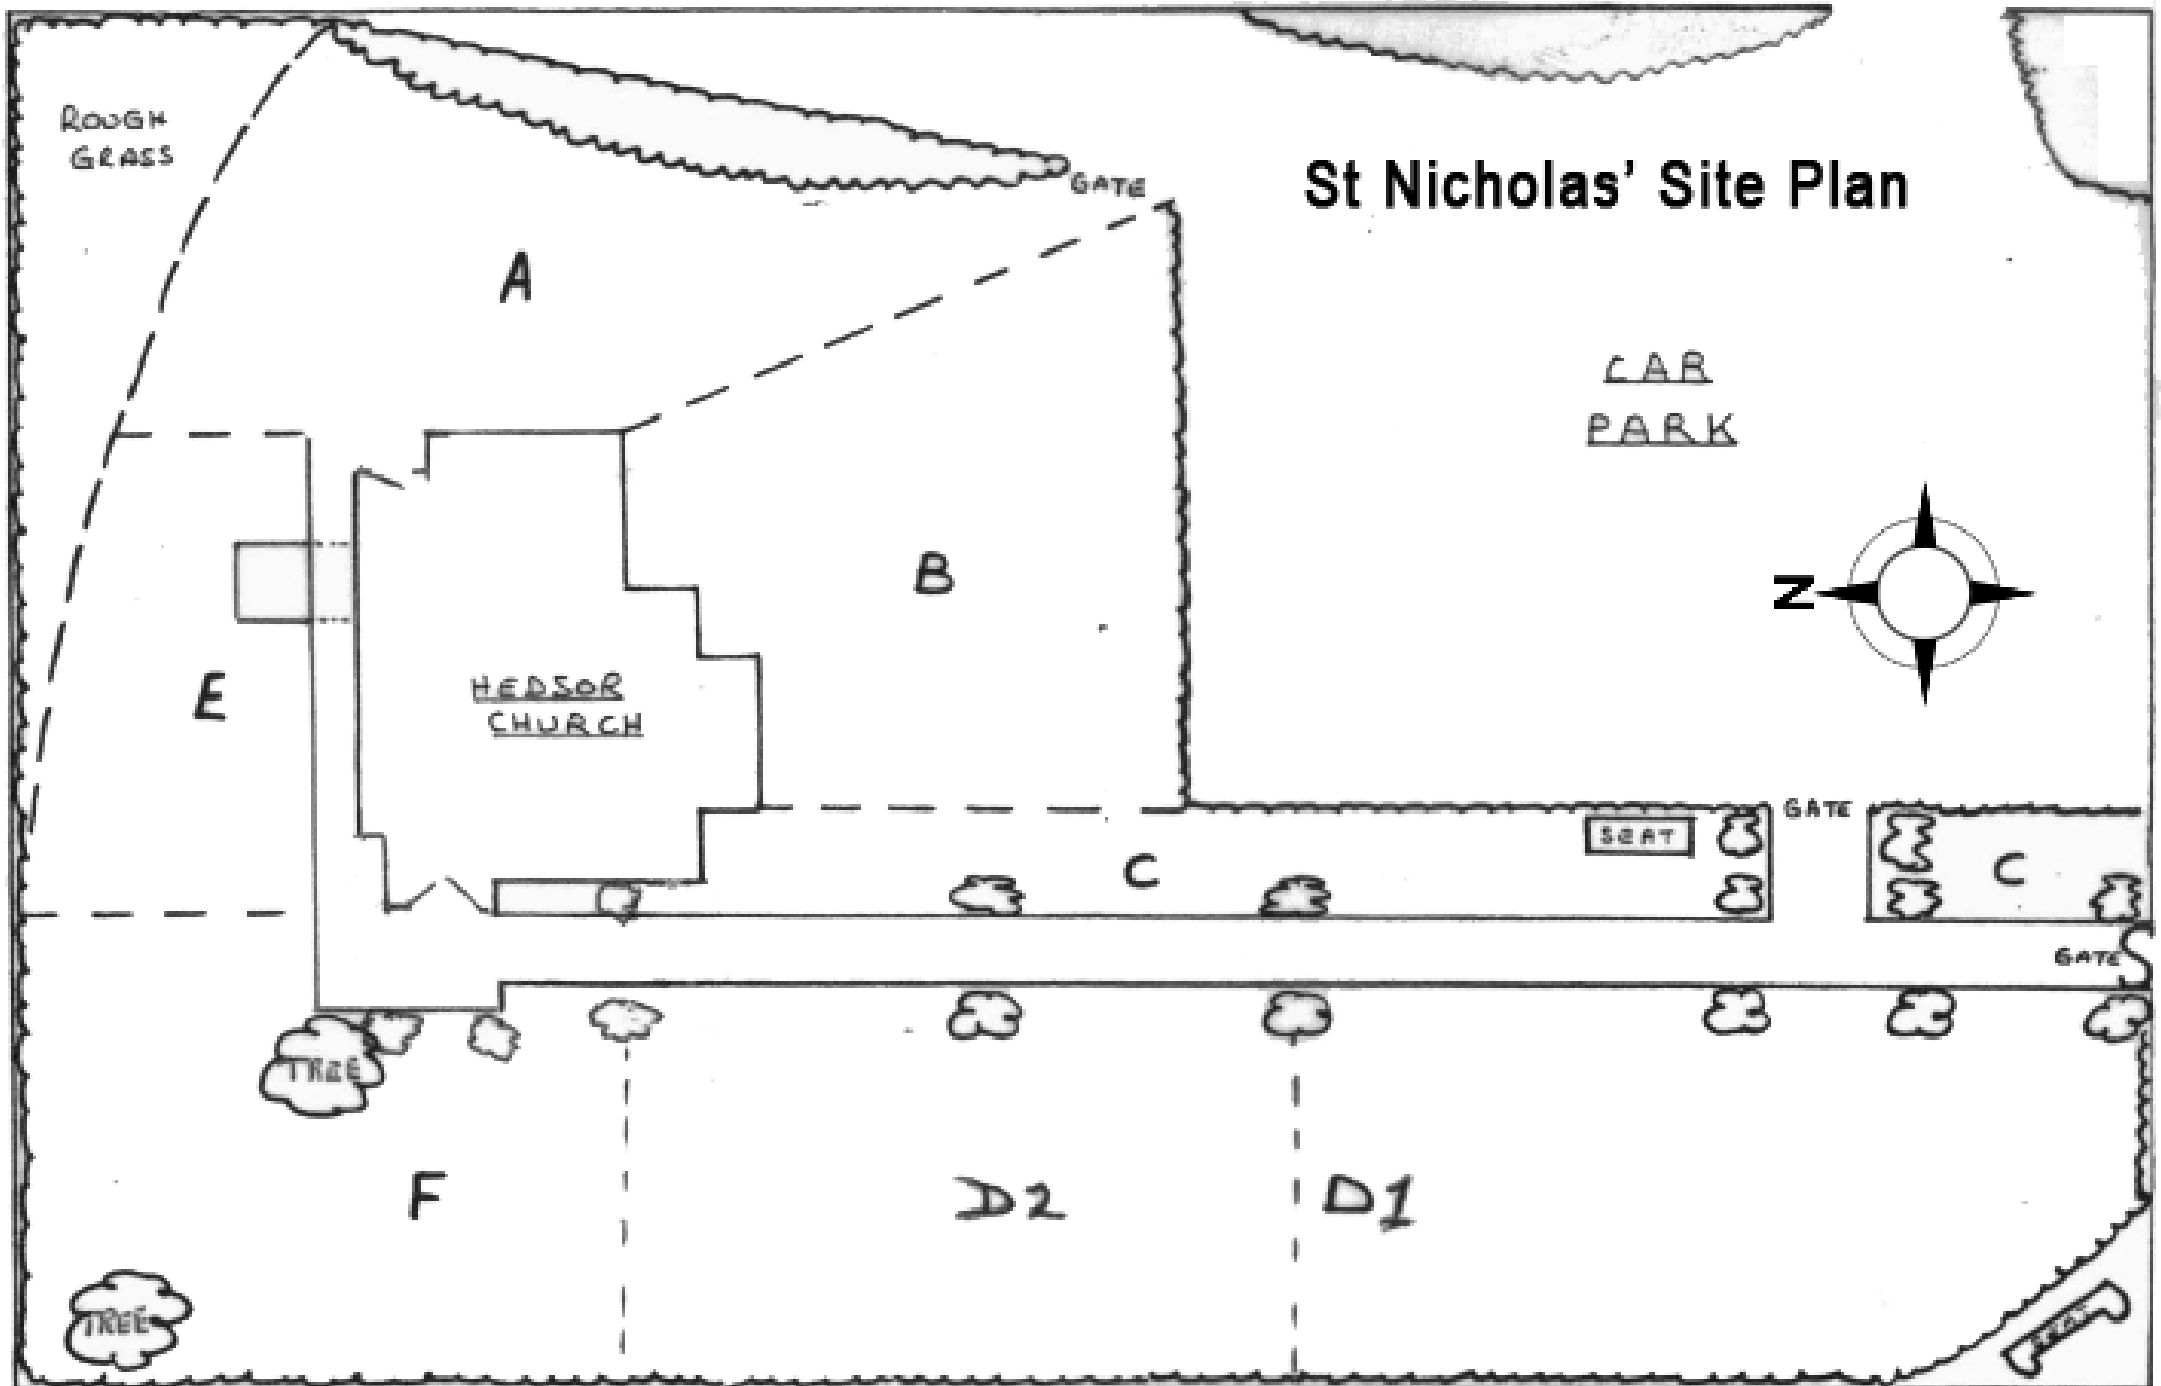


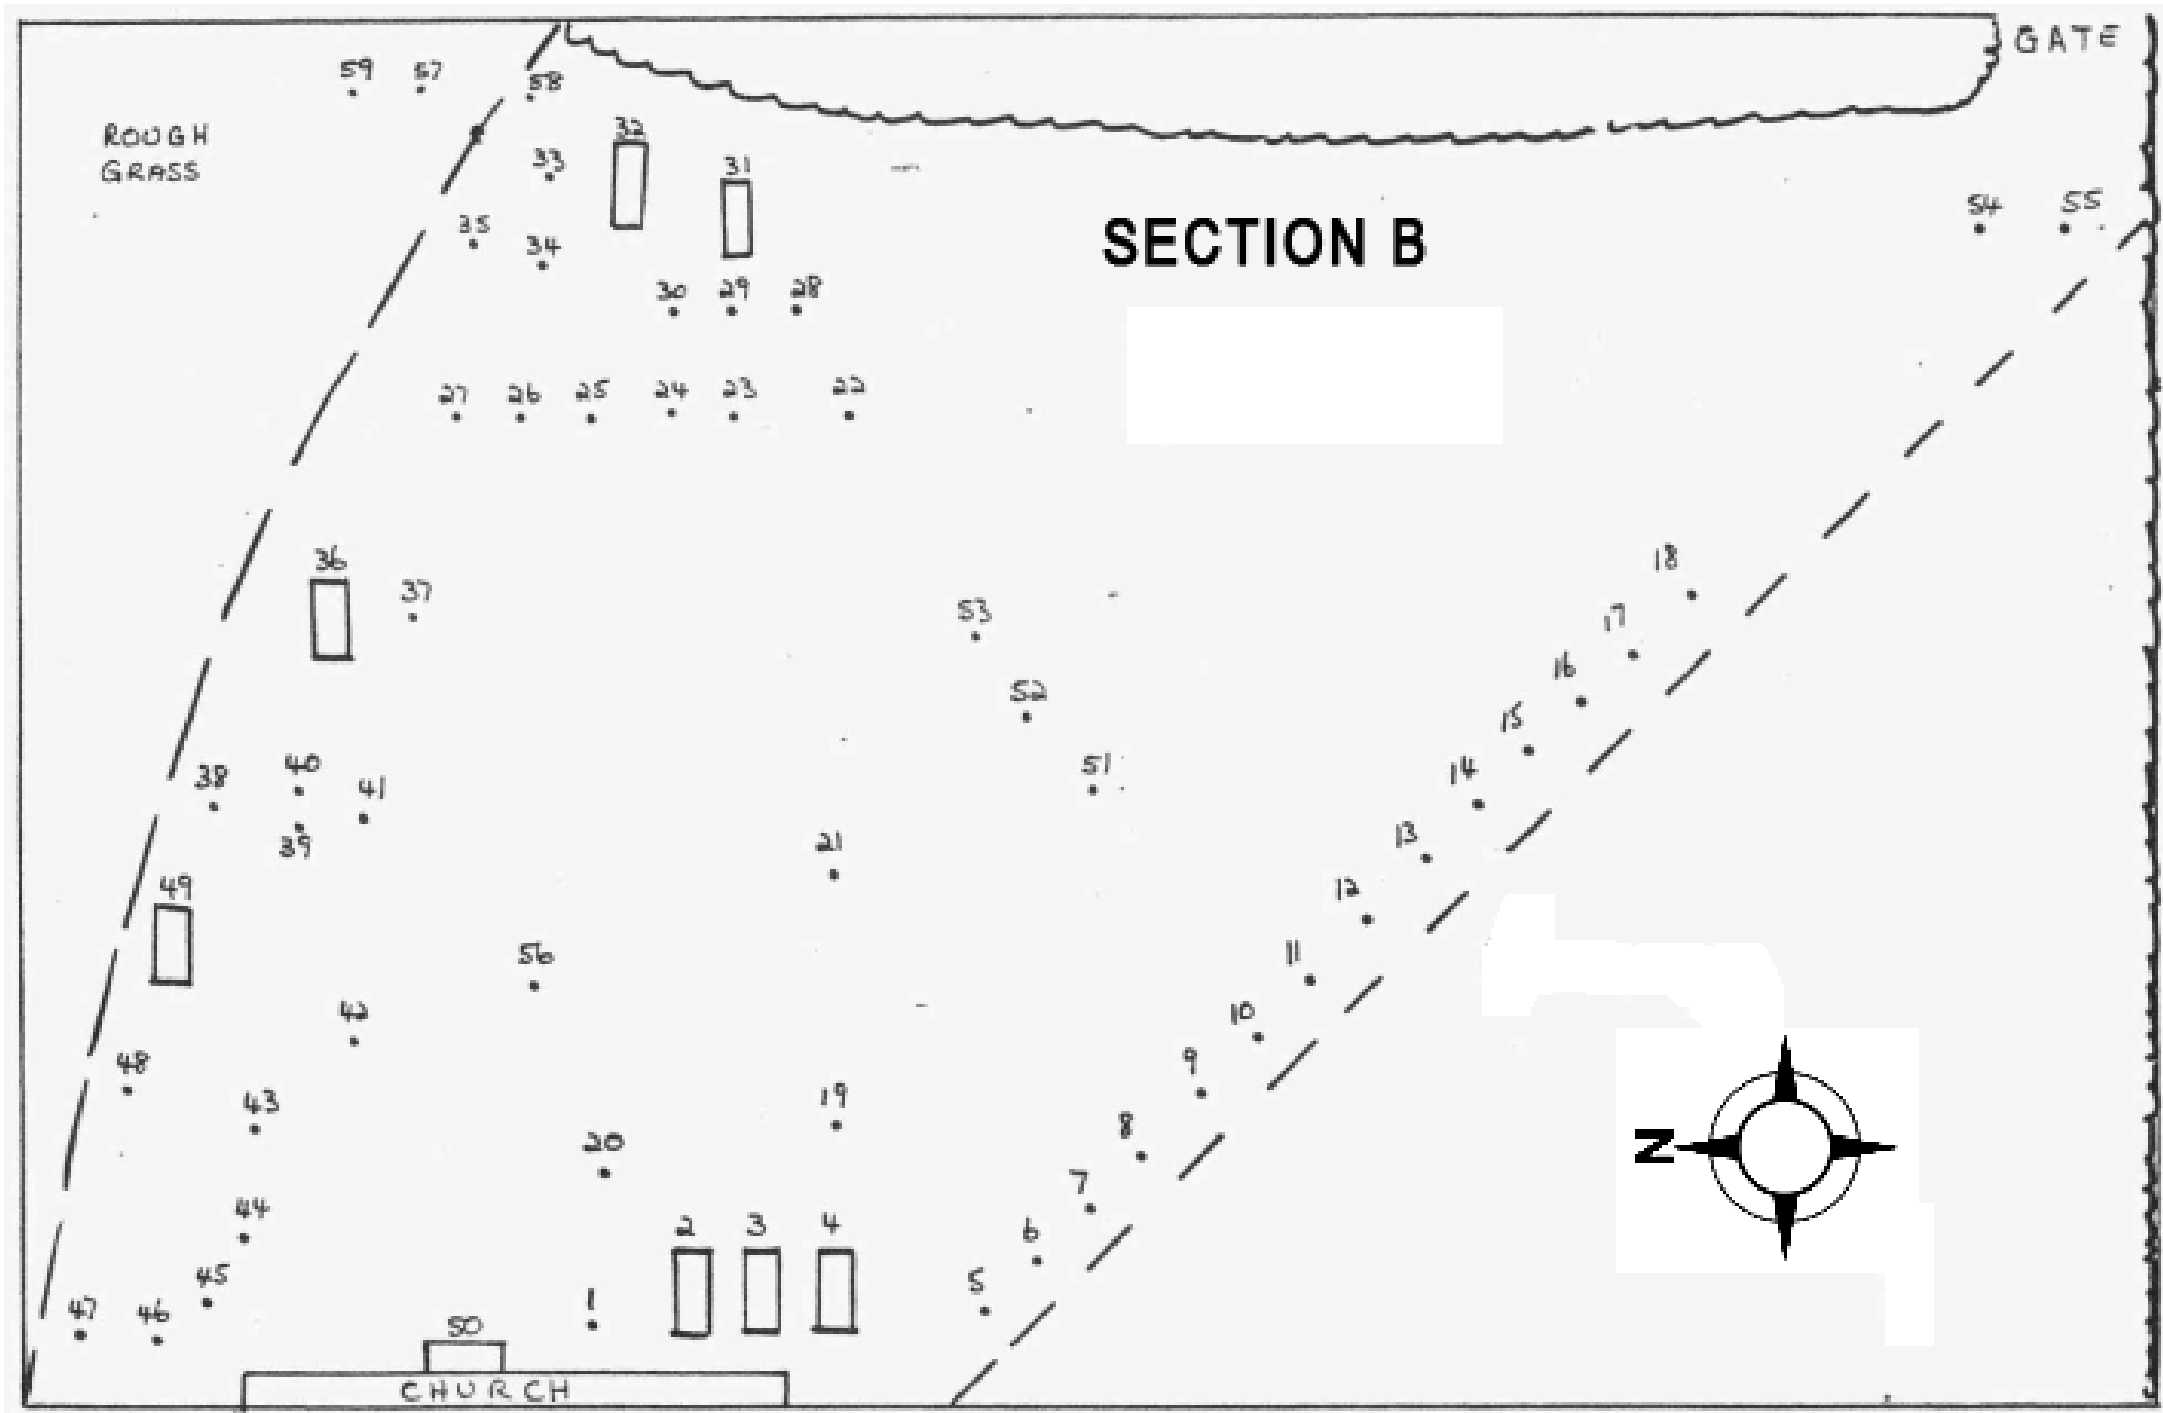


SECTION A

GATE

(SECTION A)

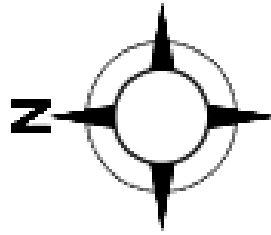



POWELL TO VESTRY

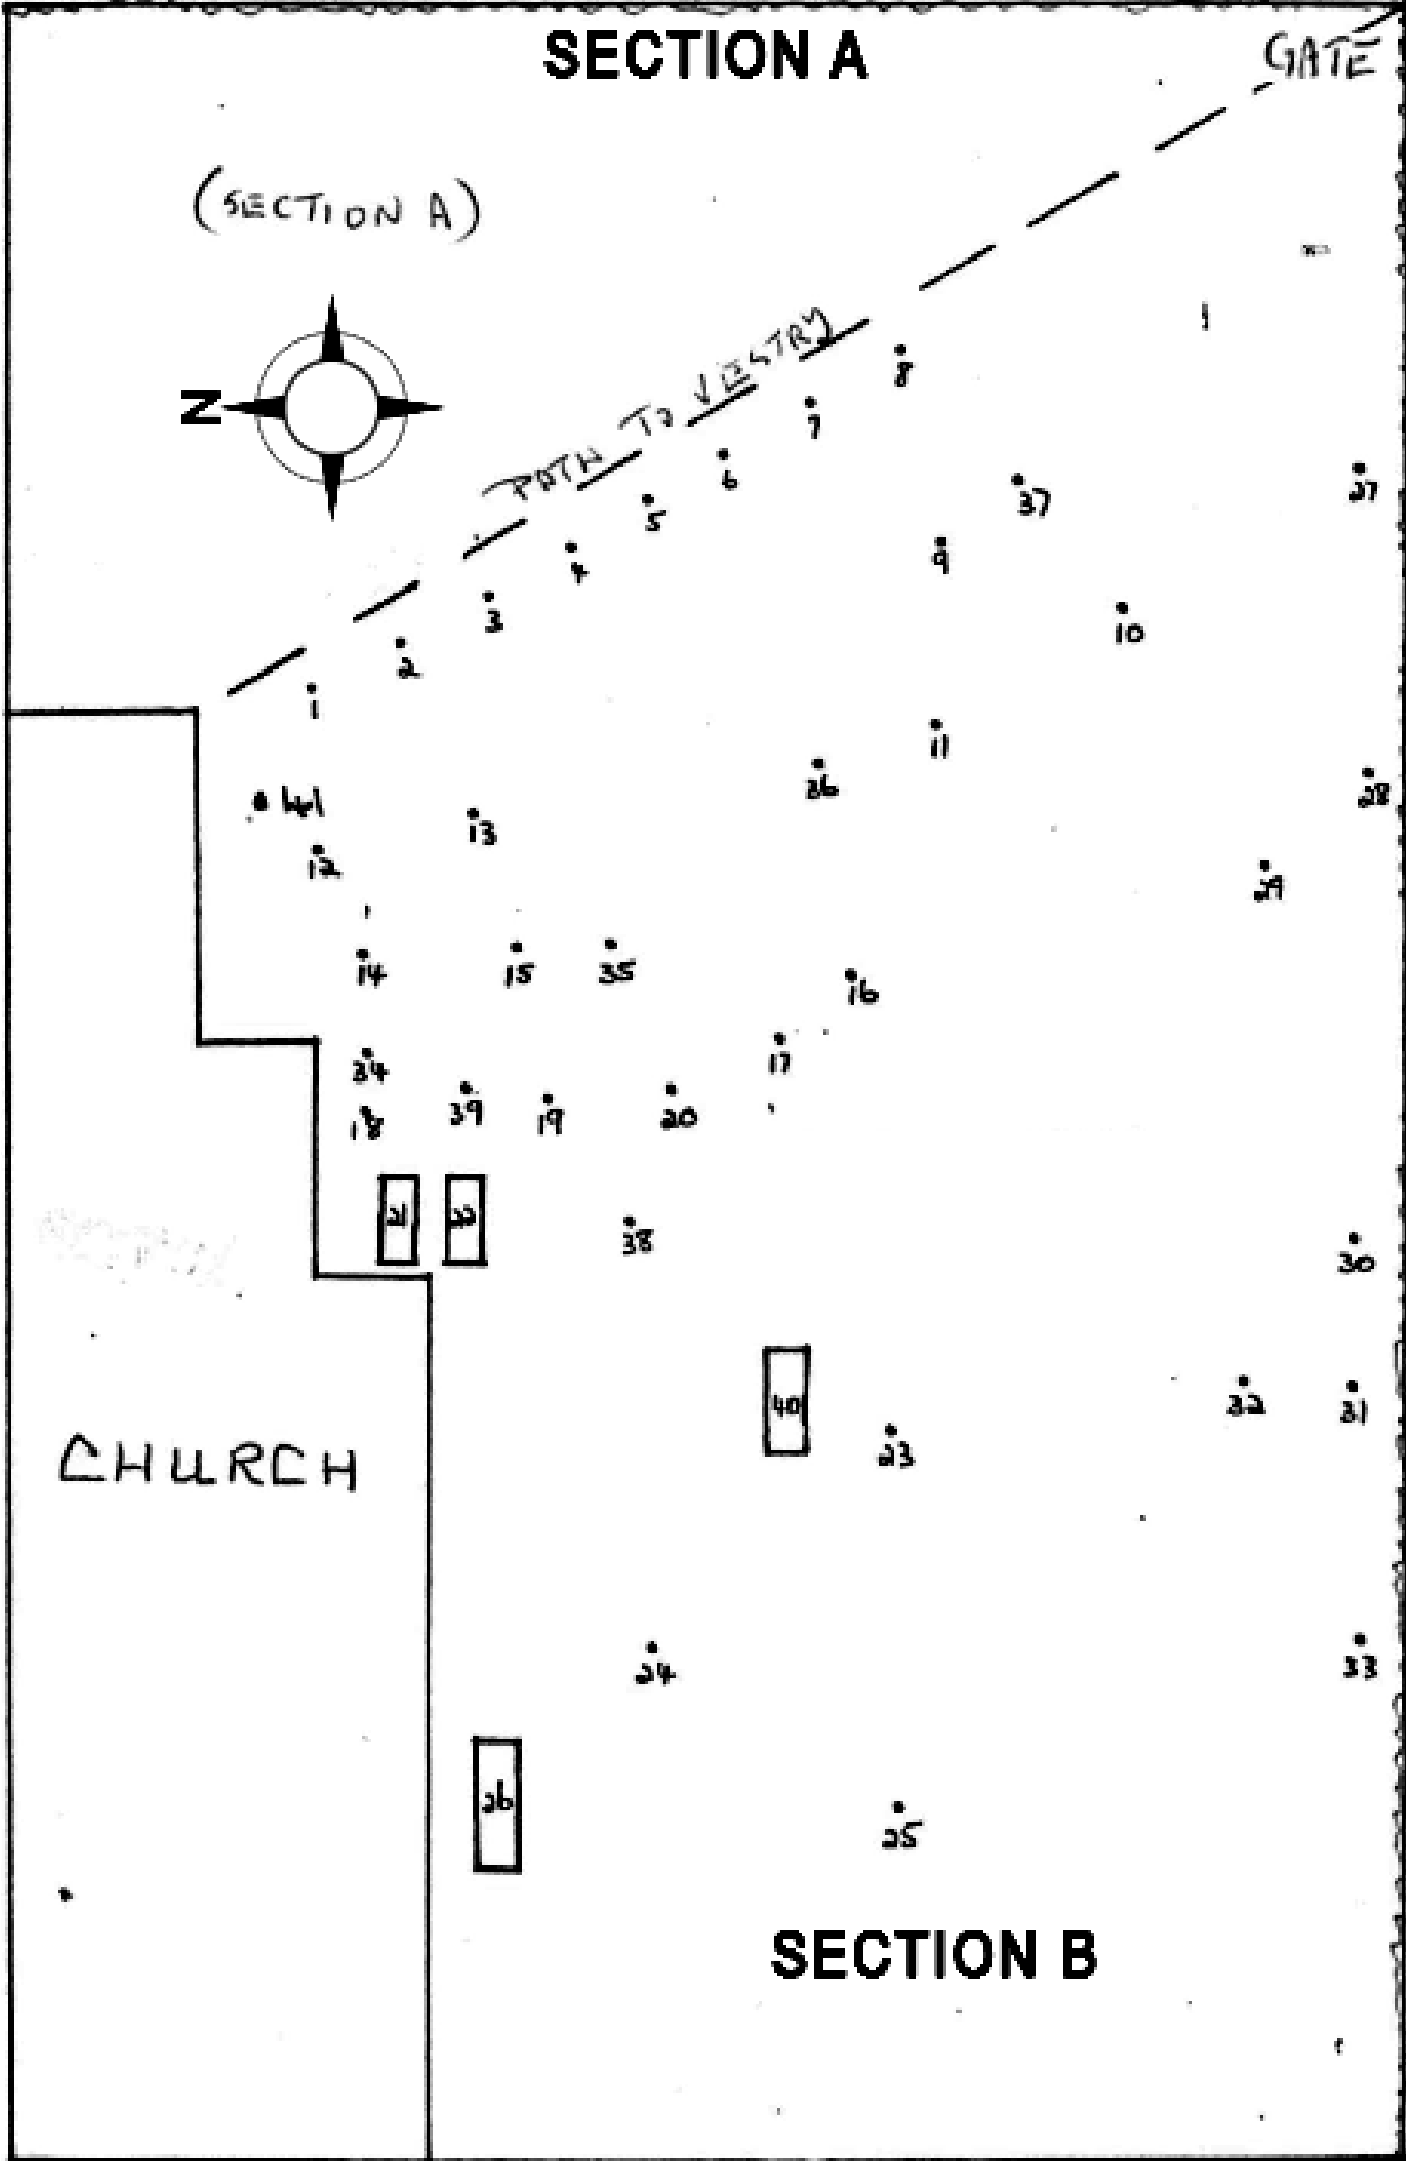

CHURCH

SECTION B


SECTION C

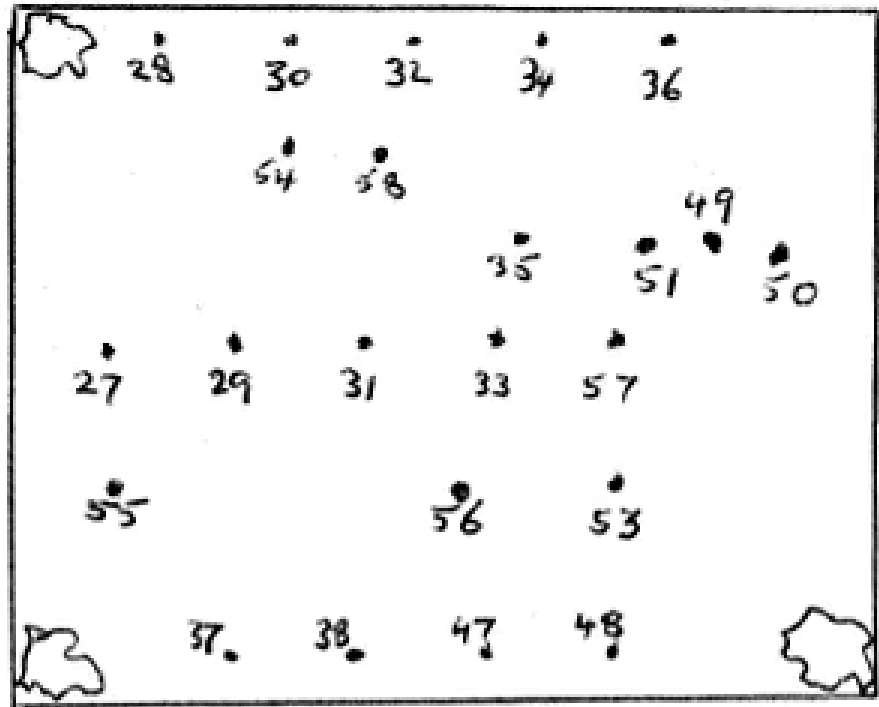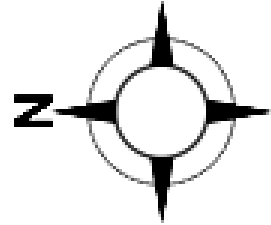

CHURCH

CAR
PARK

Enlarged
Area

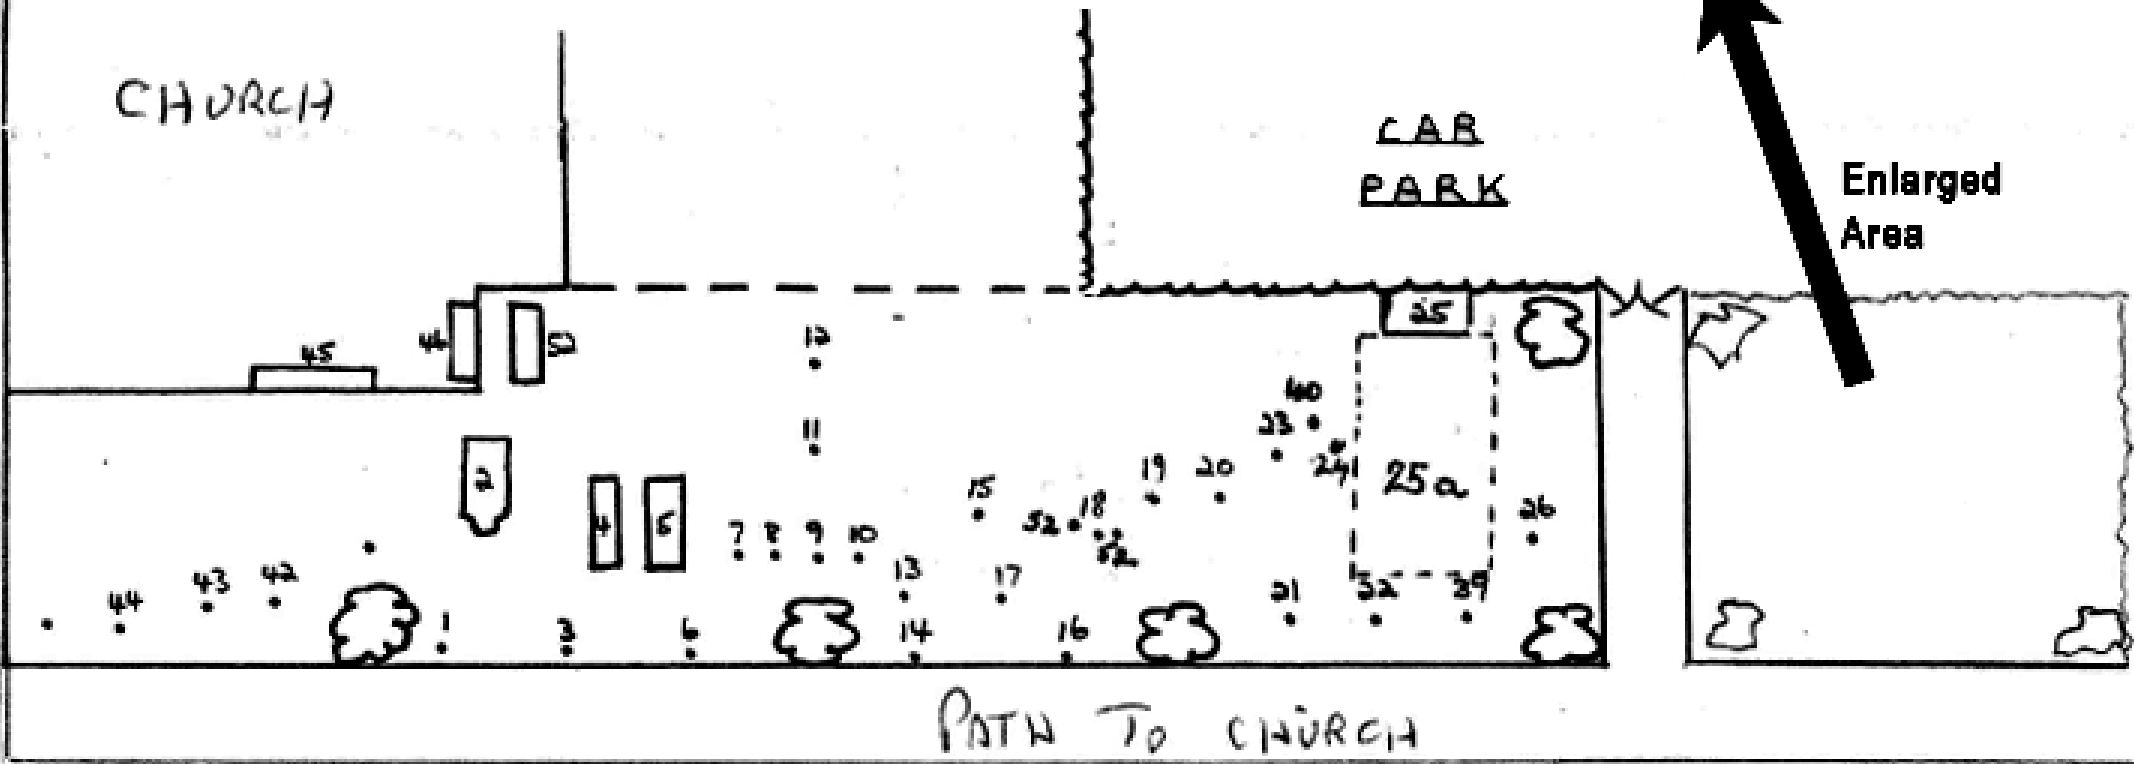

PATH TO CHURCH

From
Car Park
Gate

Z



Field Gate

PATH.

SECTION D1

124 122 117 116

114 111 110 108

107

106

105

104

99

102

3

2

1

118

119

123

120

4

5

109

115

121

112 113

6

101

103

93

100

98

97

96

95

94

92

29

28

27

26

25

54

11

10

9

8

7A

7

23

22

21

20

19

18

17

15

14


13

12


16

SEAT
190

SECTION D2


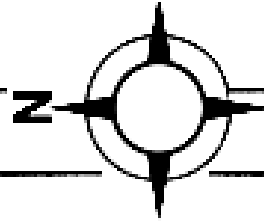


PATH.

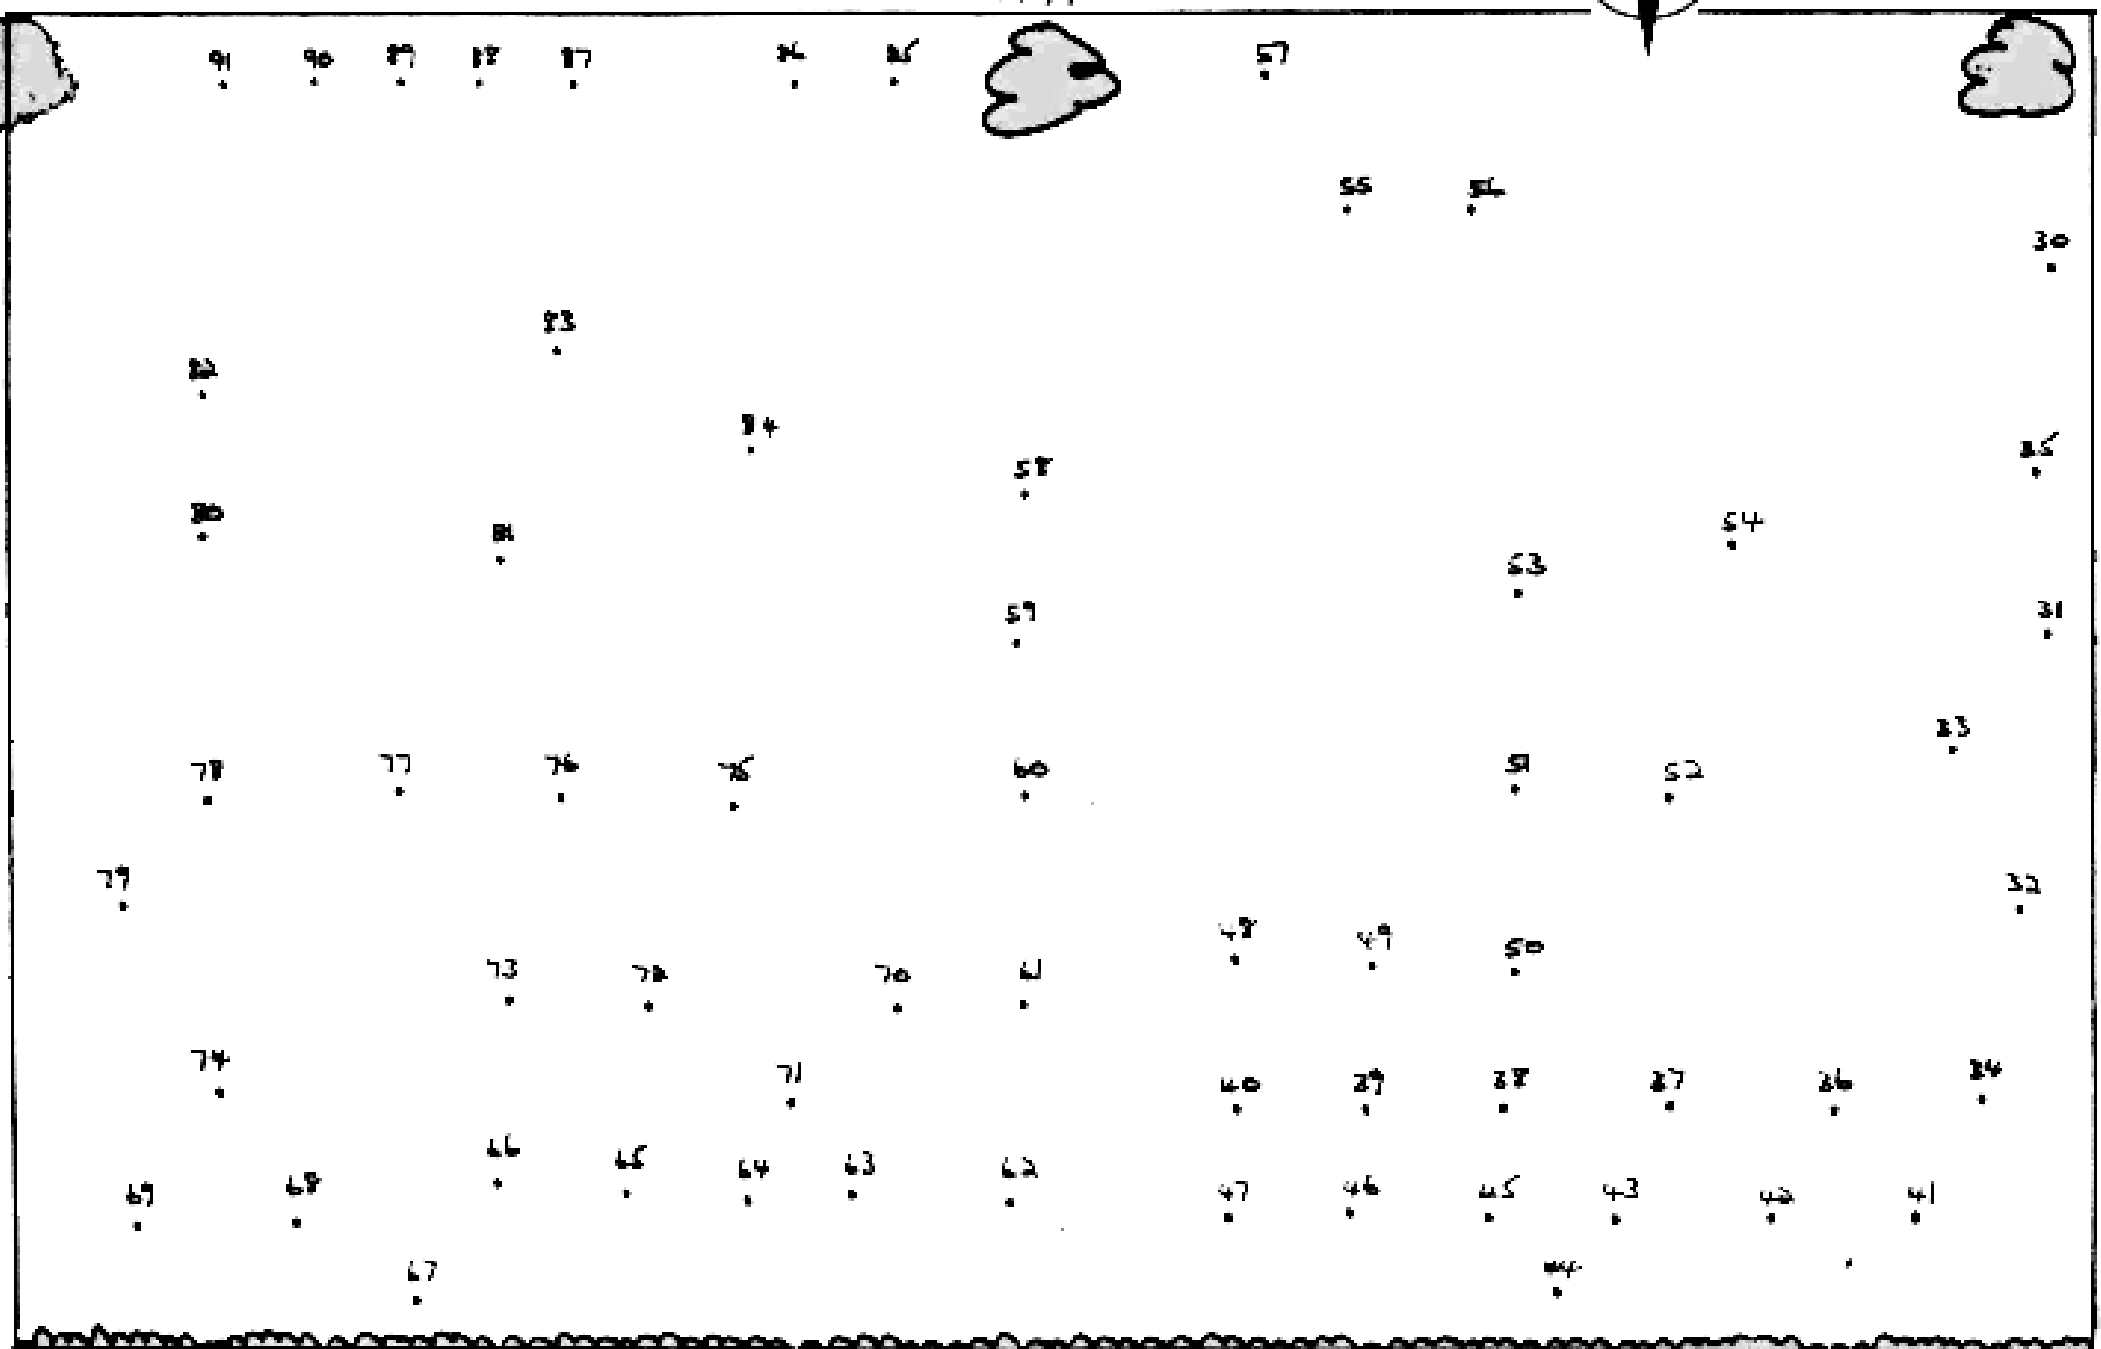


PATH


SECTION F

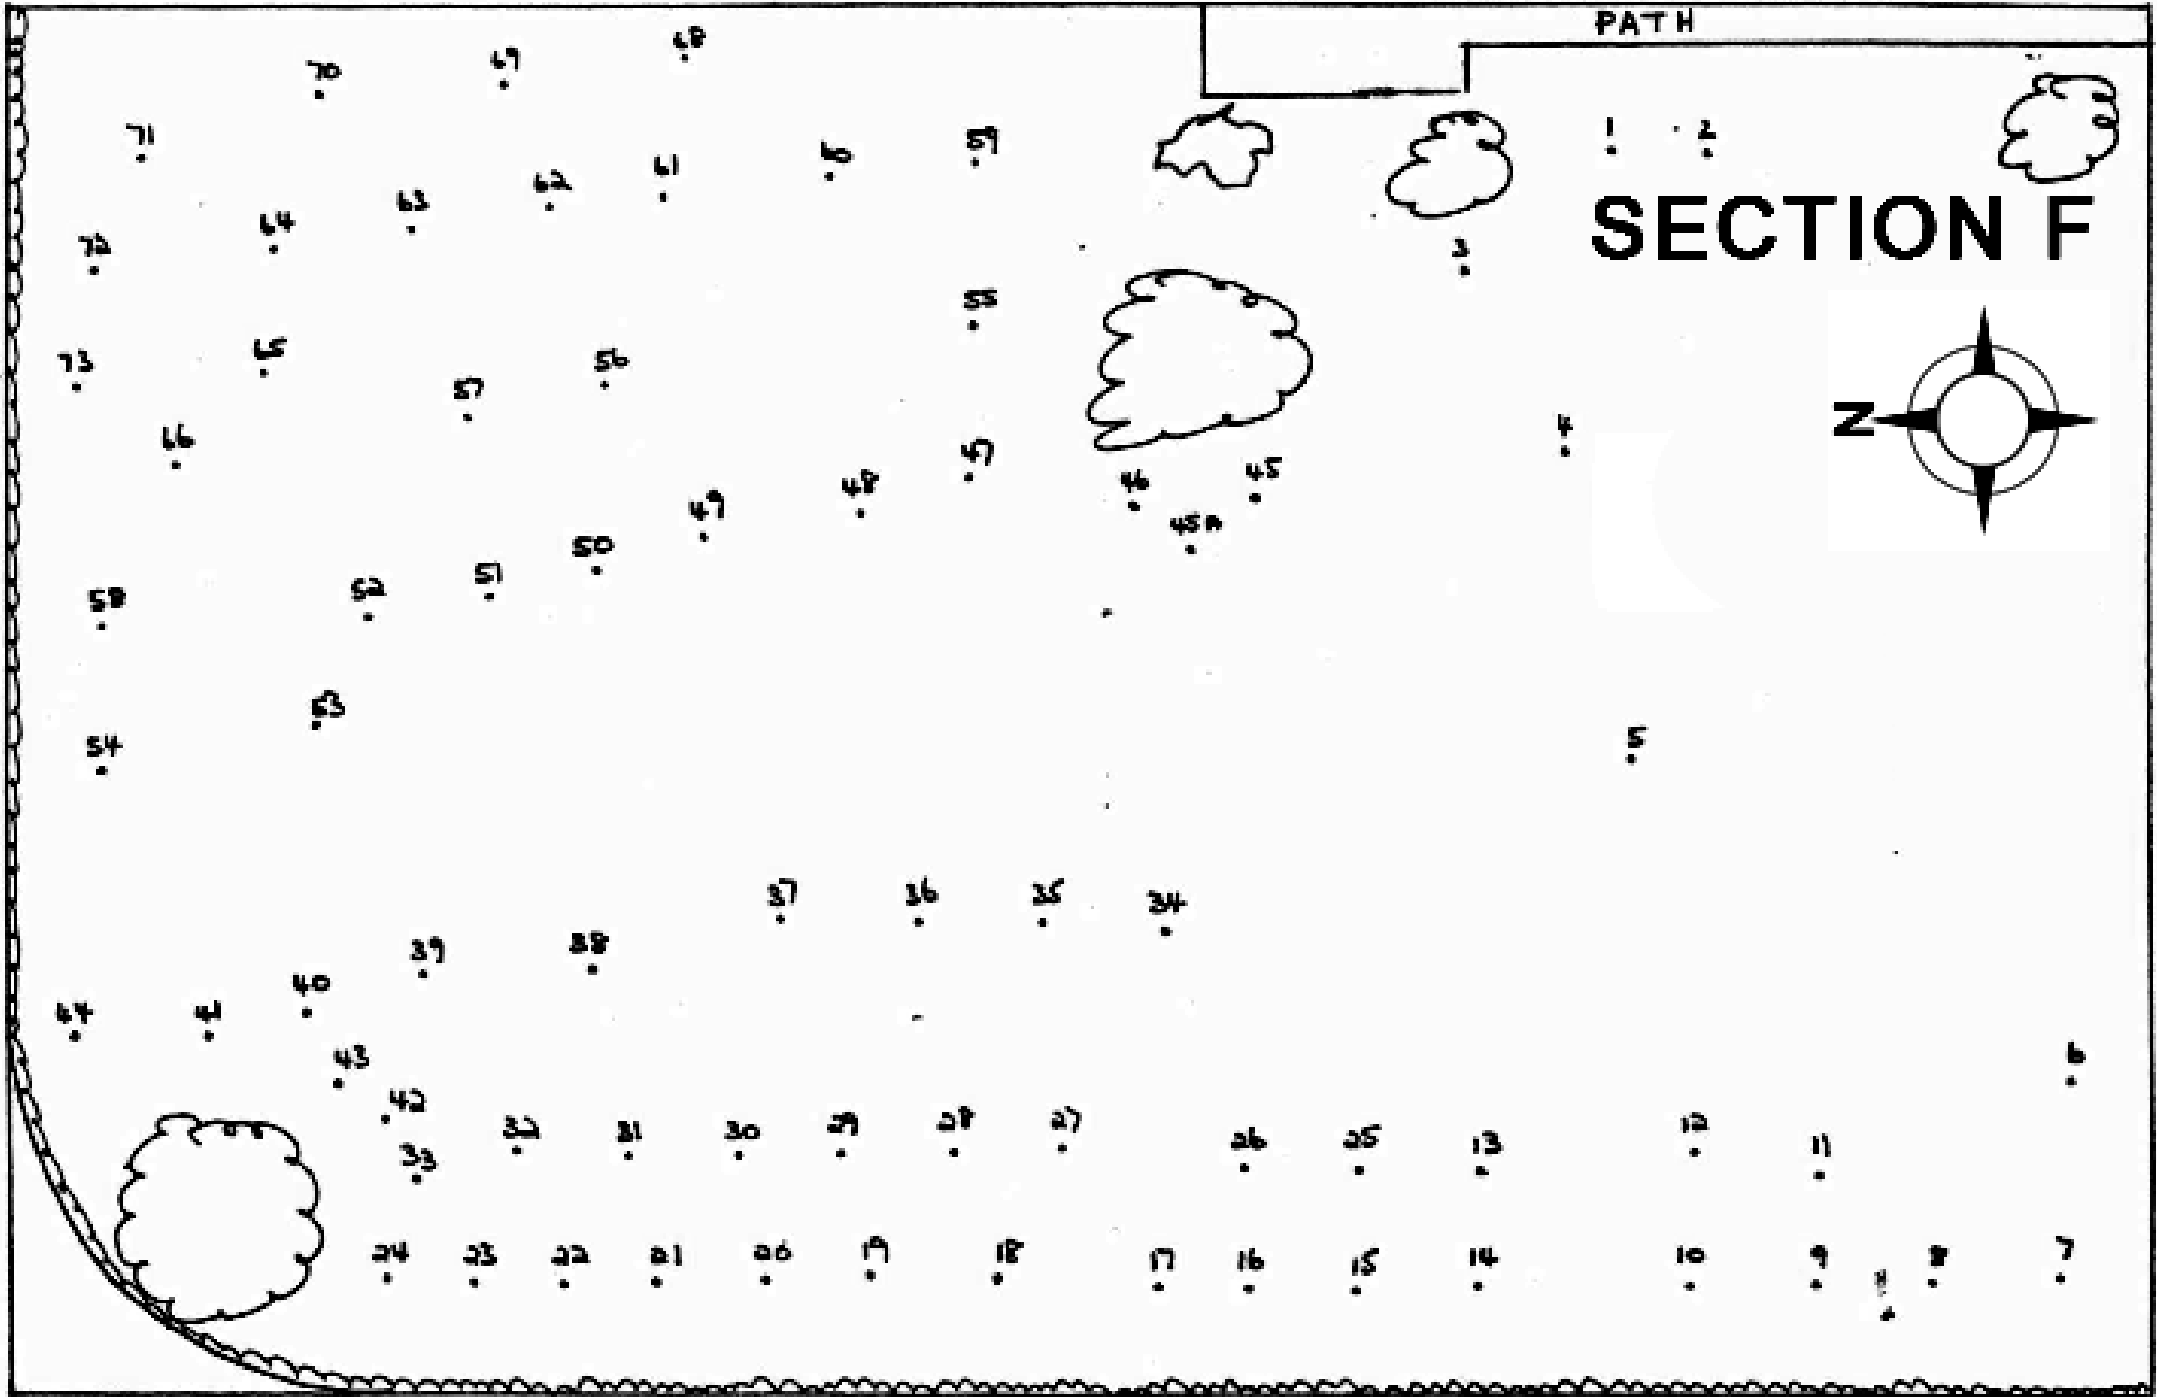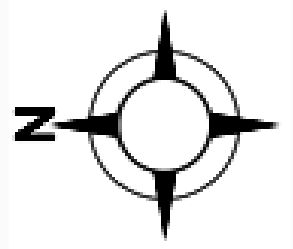

SECTION E

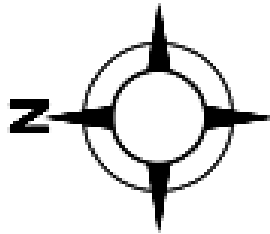

TRAILS

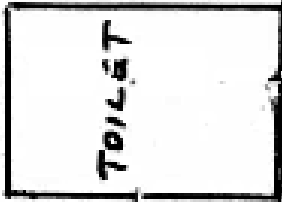

CHURCH

PATH

